



- Design
- Model
- Frame
- Cost
- Visualize
- Document
- Market
- Render
- Cut
- Optimize
- Section
- Mark-Up
- Collaborate
- Build
- Own

PULL LIST - WALLS LEVEL A


LABEL	QTY	FLJST_HF	LENGTH	PLANE
FJ1	2x10	150	1/2"	1
FJ2	2x10	147	1/2"	1
FJ3	2x10	134	1/2"	1
FJ4	2x10	119	1/2"	1
FJ5	2x10	82	1/2"	1
FJ6	2x10	50	1/2"	1

LABEL	QTY	HEADER_HF	LENGTH	PLANE
H01	10	2x10	150	1/2"
H02	4	2x10	90	1/2"
H03	2	2x10	51	1/2"
H04	2	2x10	47	1/2"
H05	2	2x10	28	7/8"
H06	1	2x10	15	1/2"

LABEL	QTY	PTH_HF	LENGTH	PLANE
PJ1	3	2x10	100	1/2"
PJ2	1	2x10	119	1/2"

LABEL	QTY	PTH_SIP	LENGTH	PLANE
RS1	4	2x10	150	1/2"
RS2	2	2x10	100	1/2"
RS3	1	2x10	154	1/2"
RS4	2	2x10	100	1/2"
RS5	1	2x10	156	1/2"
RS6	1	2x10	114	1/2"
RS7	1	2x10	120	1/2"
RS8	1	2x10	118	1/2"
RS9	1	2x10	118	1/2"
RS10	1	2x10	89	1/2"
RS11	1	2x10	78	1/2"
RS12	1	2x10	29	1/2"

PARTH	DESCR	SIZE	QTY/USED	QTY/COST	COST/UNIT	COST
065165	DOUG FIR	2x4 7' 8-5/8"	506/EA	2.7/MBF	0.00/MBF	0.00
065164	DOUG FIR	2x4 8'	753/EA	4.0/MBF	0.00/MBF	0.00
069902	DRYWALL	01/2x48 8'	477/SHE	477.0/SHE	0.00/SHE	0.00
060080	SHEATHING	01/2x48 8'	204/SHE	6.4/SHE	0.00/SHE	0.00
065201	SPF	2x4 10'	204/EA	204.0/EA	0.00/EA	0.00
065203	SPF	2x4 12'	40/EA	0.3/MBF	0.00/MBF	0.00
065221	SPF	2x4 14'	92/EA	0.9/MBF	0.00/MBF	0.00

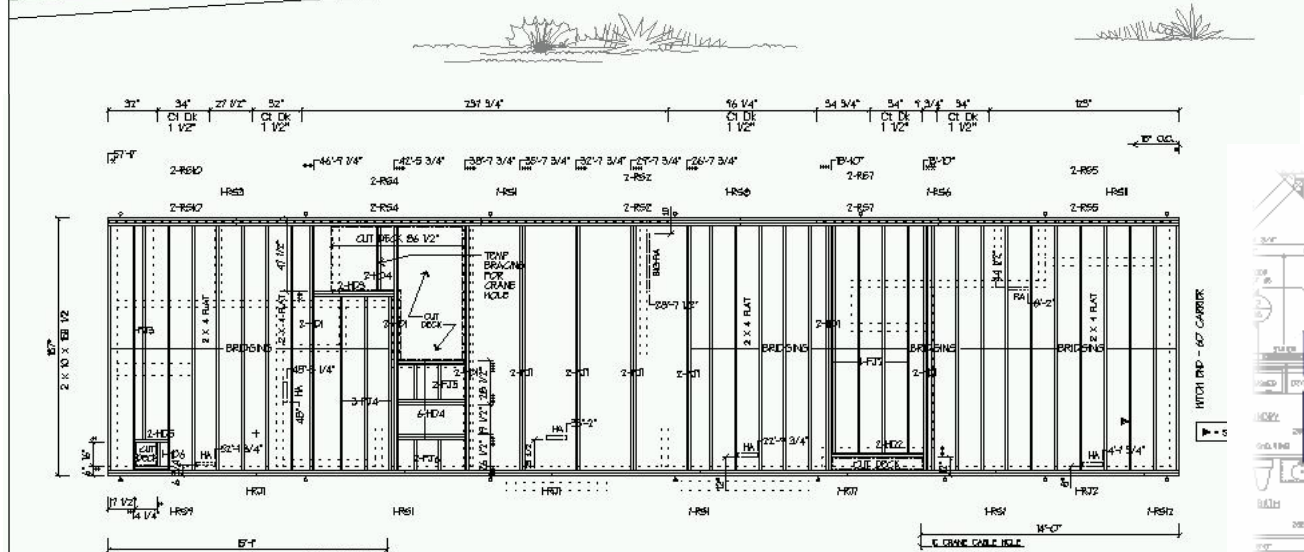

BuildersCAD PRO
Sales ~ Support ~ Training



Never a lease!
BuildersCAD & Intelliframer
Sample Drawings by Rich Russ Benchmark CAD

DESCRIPTION QTY SIZE LENGTH

A-SIP	2	2x4	11 3/8"
B-SIP	7	2x4	11 3/8"
C-SIP	7	2x4	11 3/8"
D-SIP	1	2x4	11 3/8"
S-SIP	4	2x4	11 3/8"
W-SIP	7	2x4	11 3/8"
T-BOTTOM PLATE	7	2x4	11 3/8"
F-SIP	7	2x4	11 3/8"

8'-0" Walls

QUOTE # 8862 S/N 9702
SCALE 1/4" = 1'-0" - WISCONSIN -
DATED 9-25-02 BY: K.R.F.
FLOOR SIDE ENDS
MATE WALLS PARTITIONS